


Proc: 216/1984

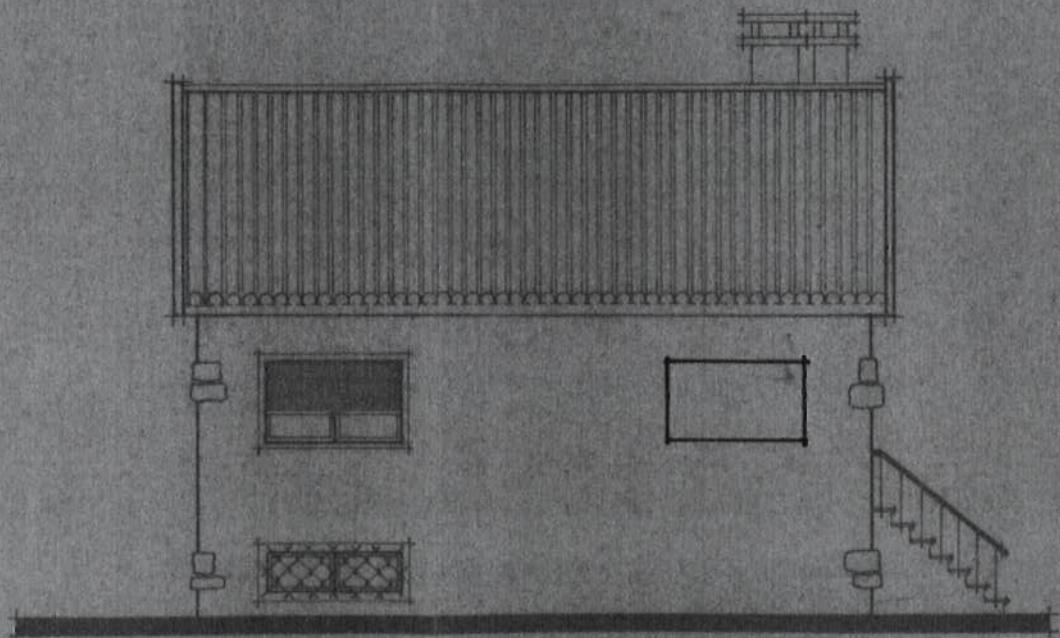


ALÇ POSTERIOR


Proc: 26/1989




LAT ESQUERDO

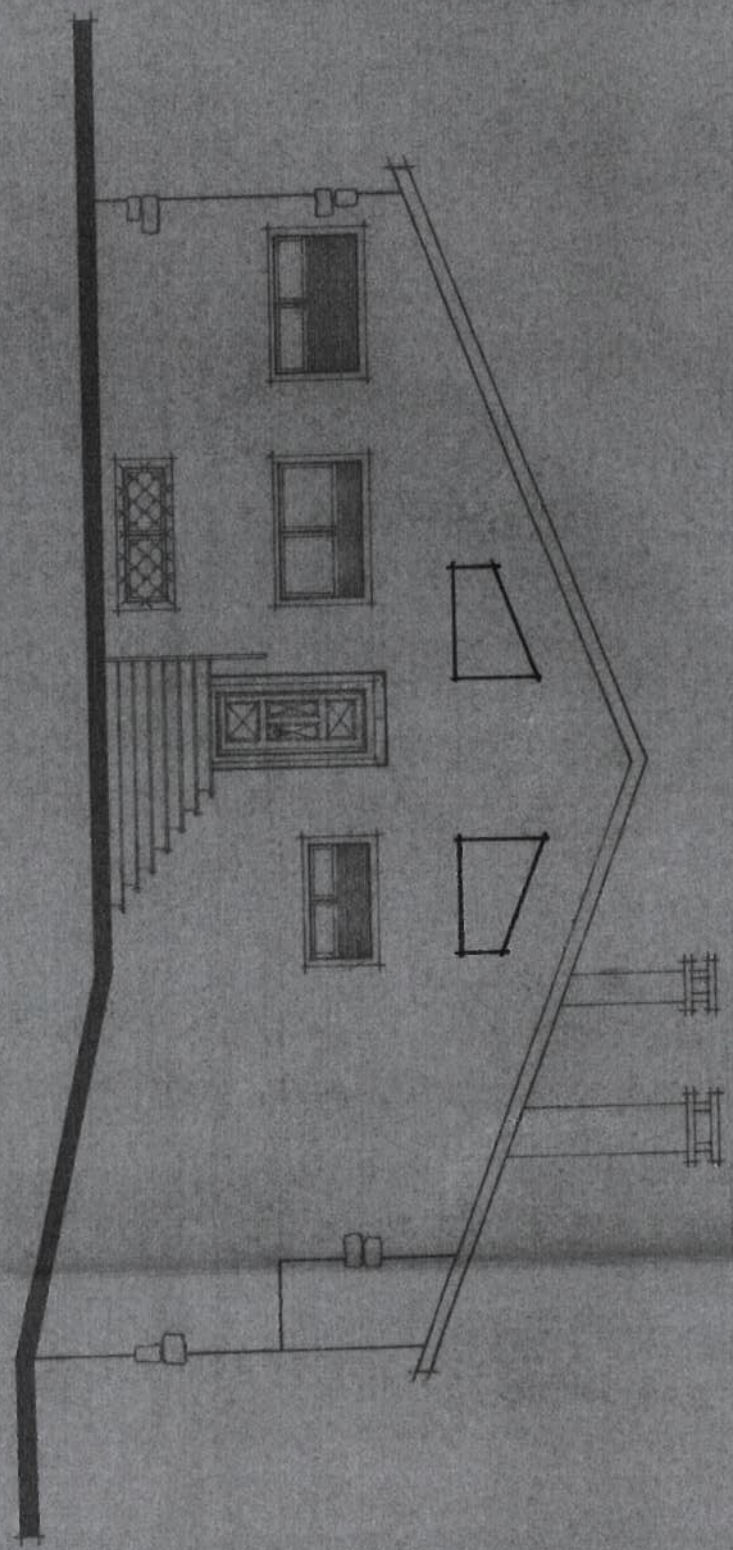

POCC 216/1984

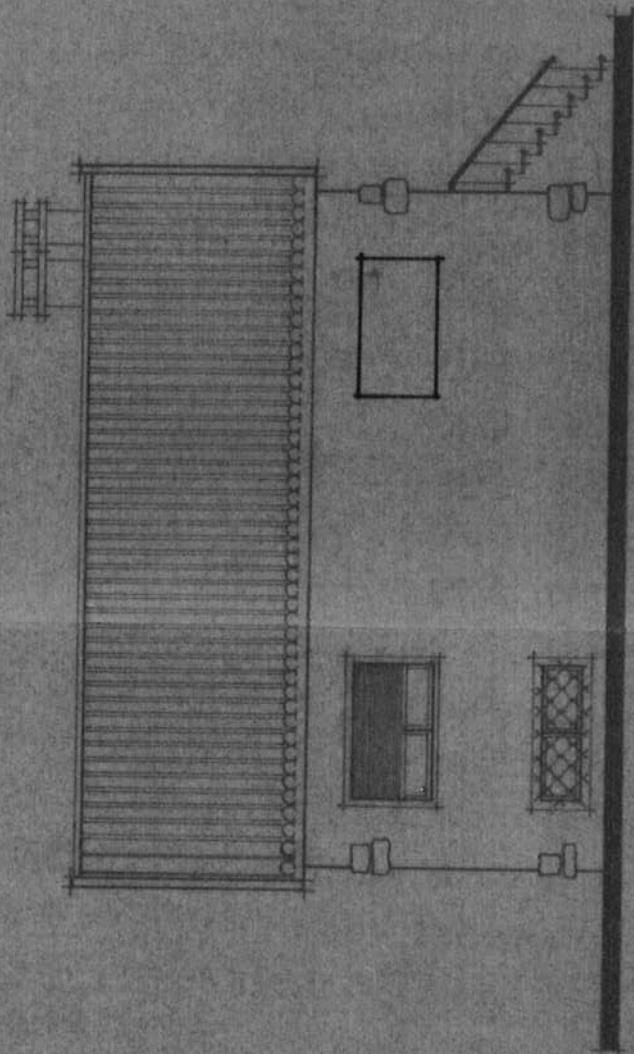


ALC POSTERIOR

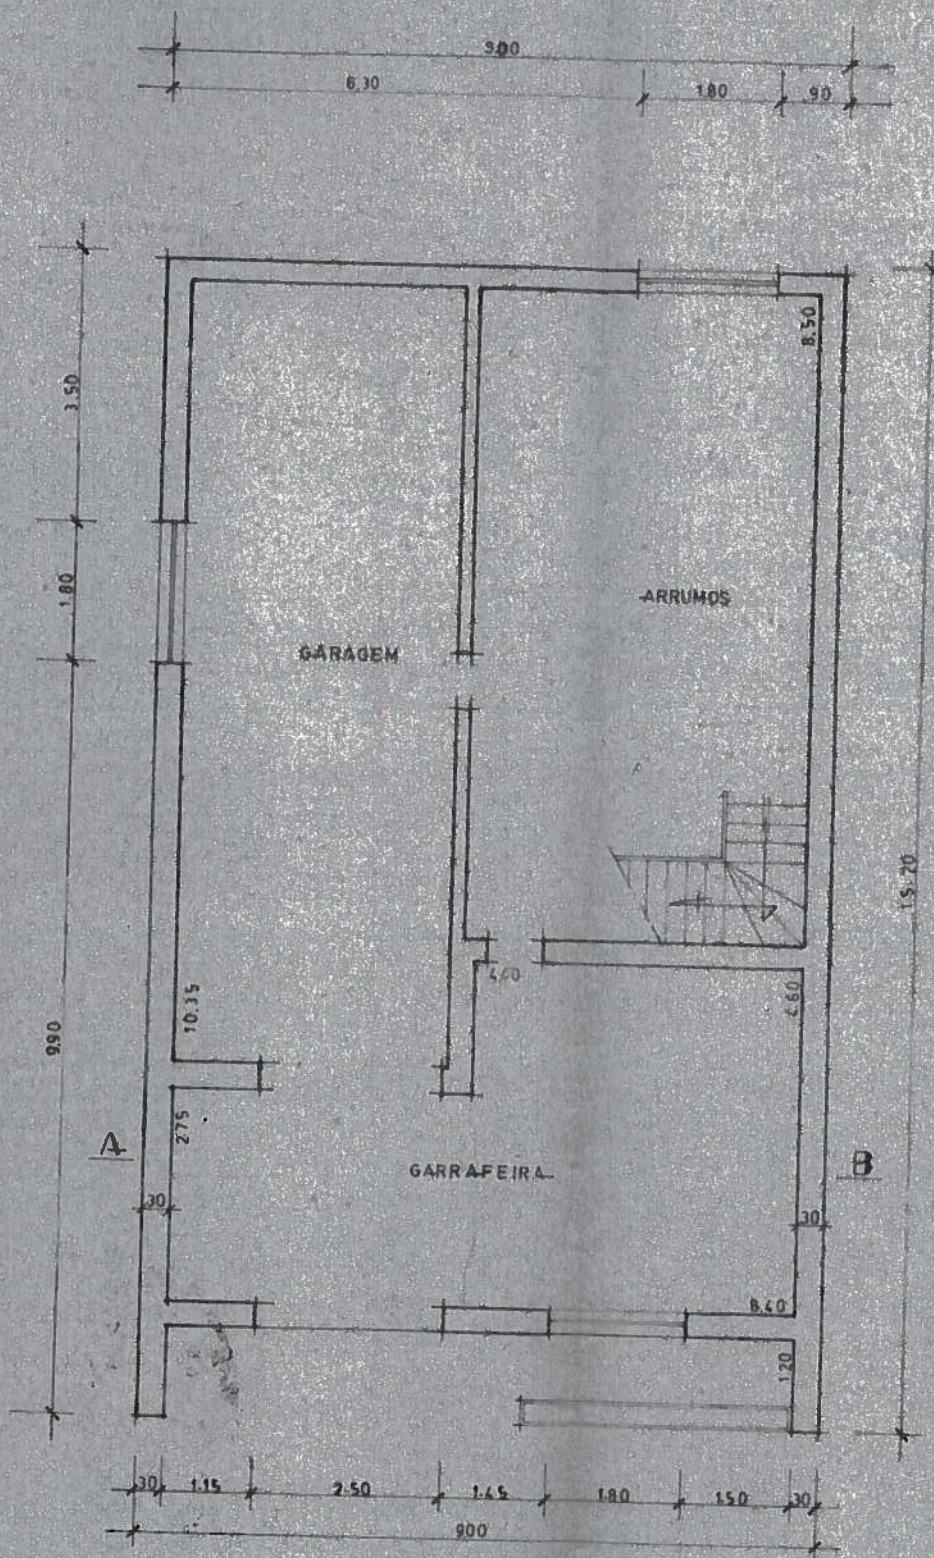

PLANTA cave

Proc: 125/1978

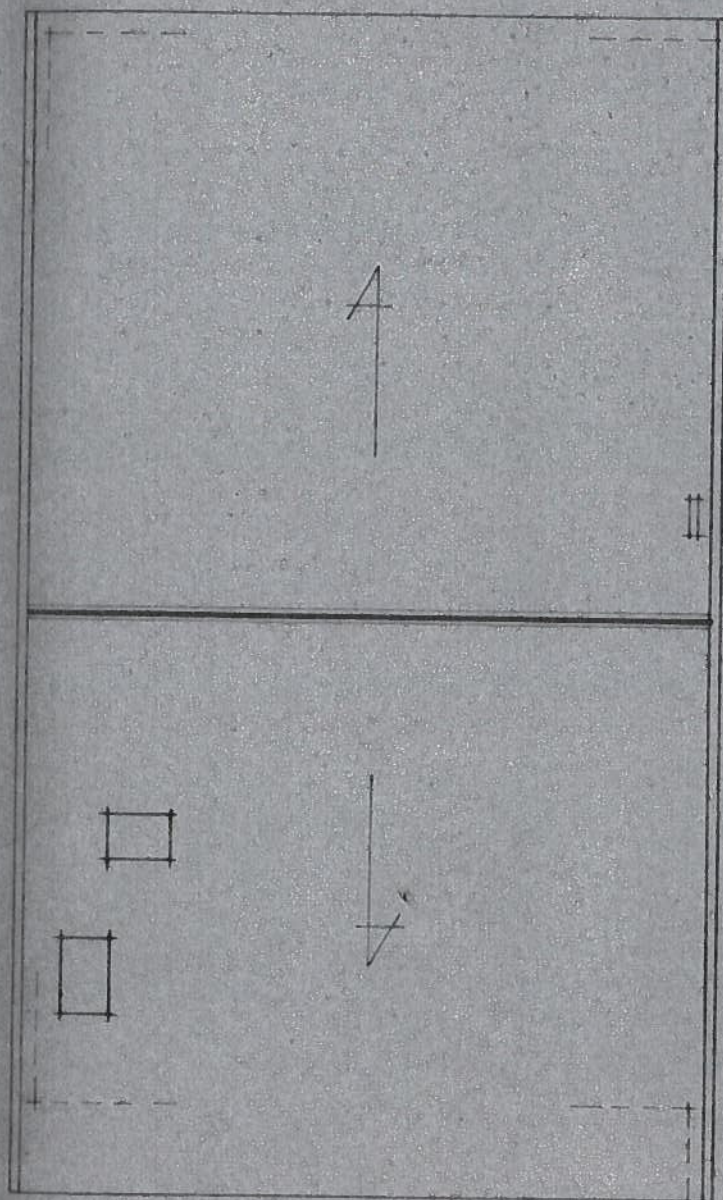


COBERTURA—



APROVADO
Reunião de _____
A Câmara Municipal

APROVADO
Reunião de 10, XII, 78
A Câmara Municipal

[Handwritten signature]

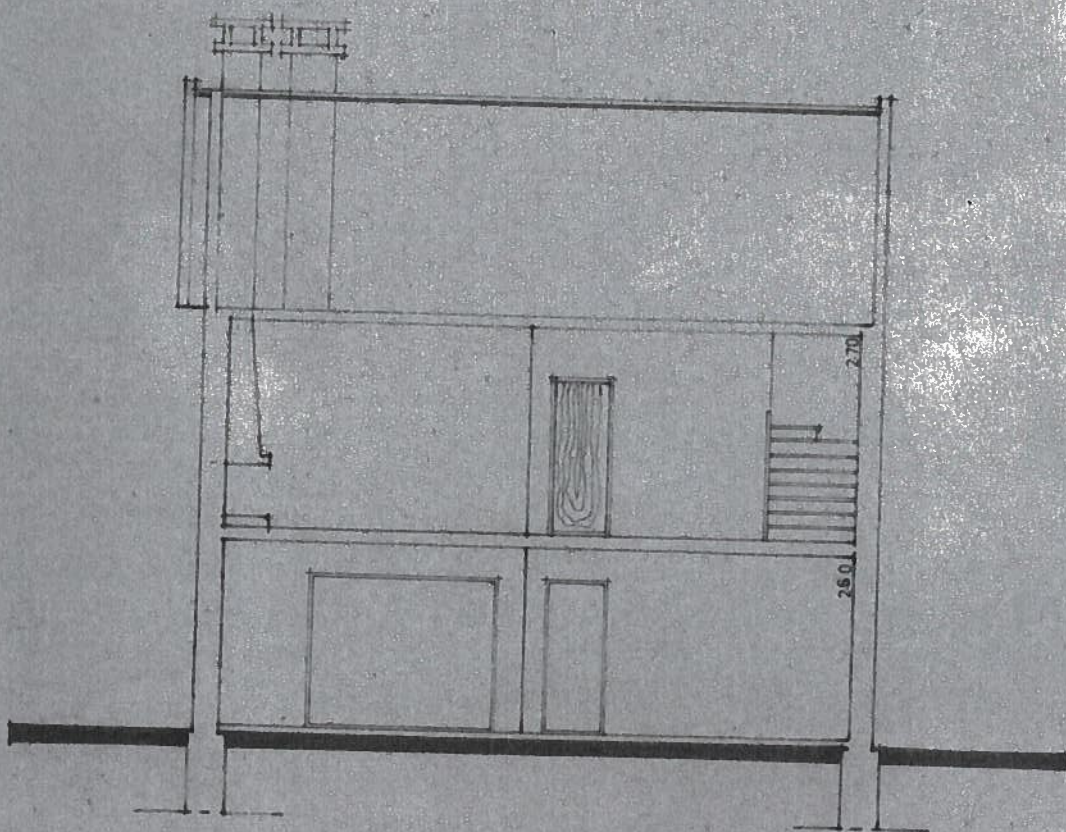

CORTE A-B

Escala 1/100